



Set/Lighting Diagram


Show Title: _____

Producer: _____

Date: _____

30 feet by 30 feet

Green Screen

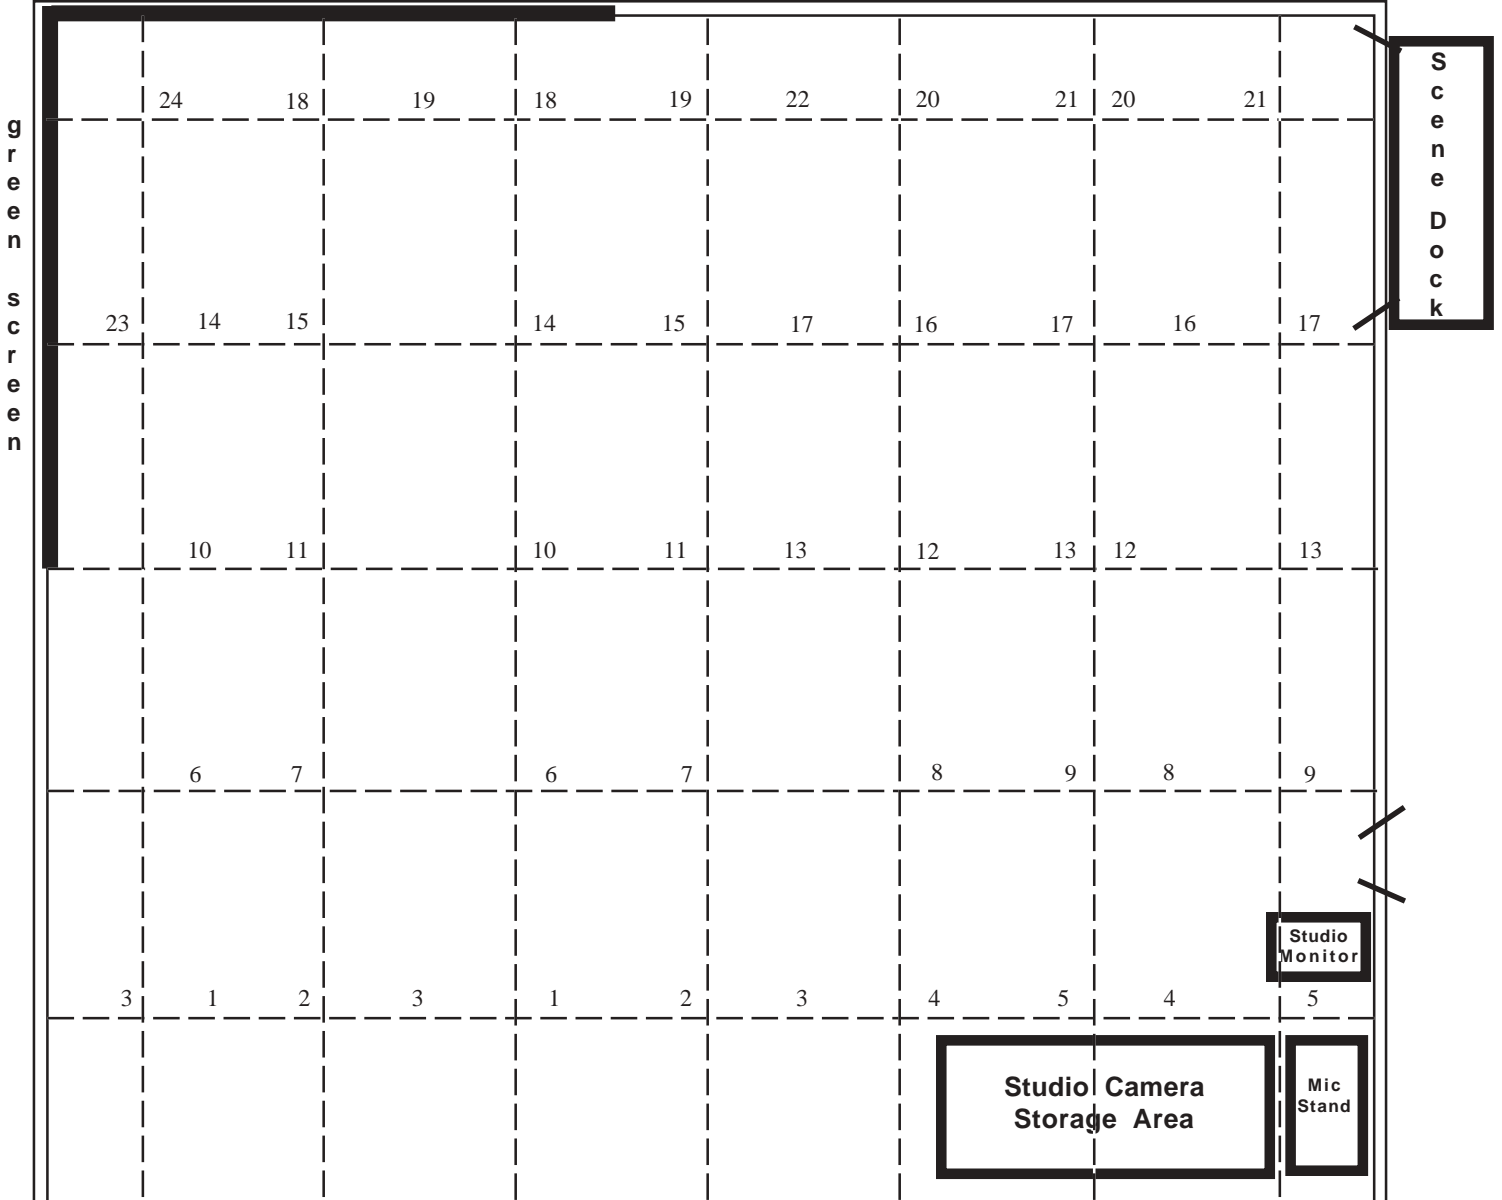

Vestibule

Green Room

Control Room

Studio Camera Storage Area

Studio Monitor

Mic Stand

S
c
e
n
e
D
o
c
k